


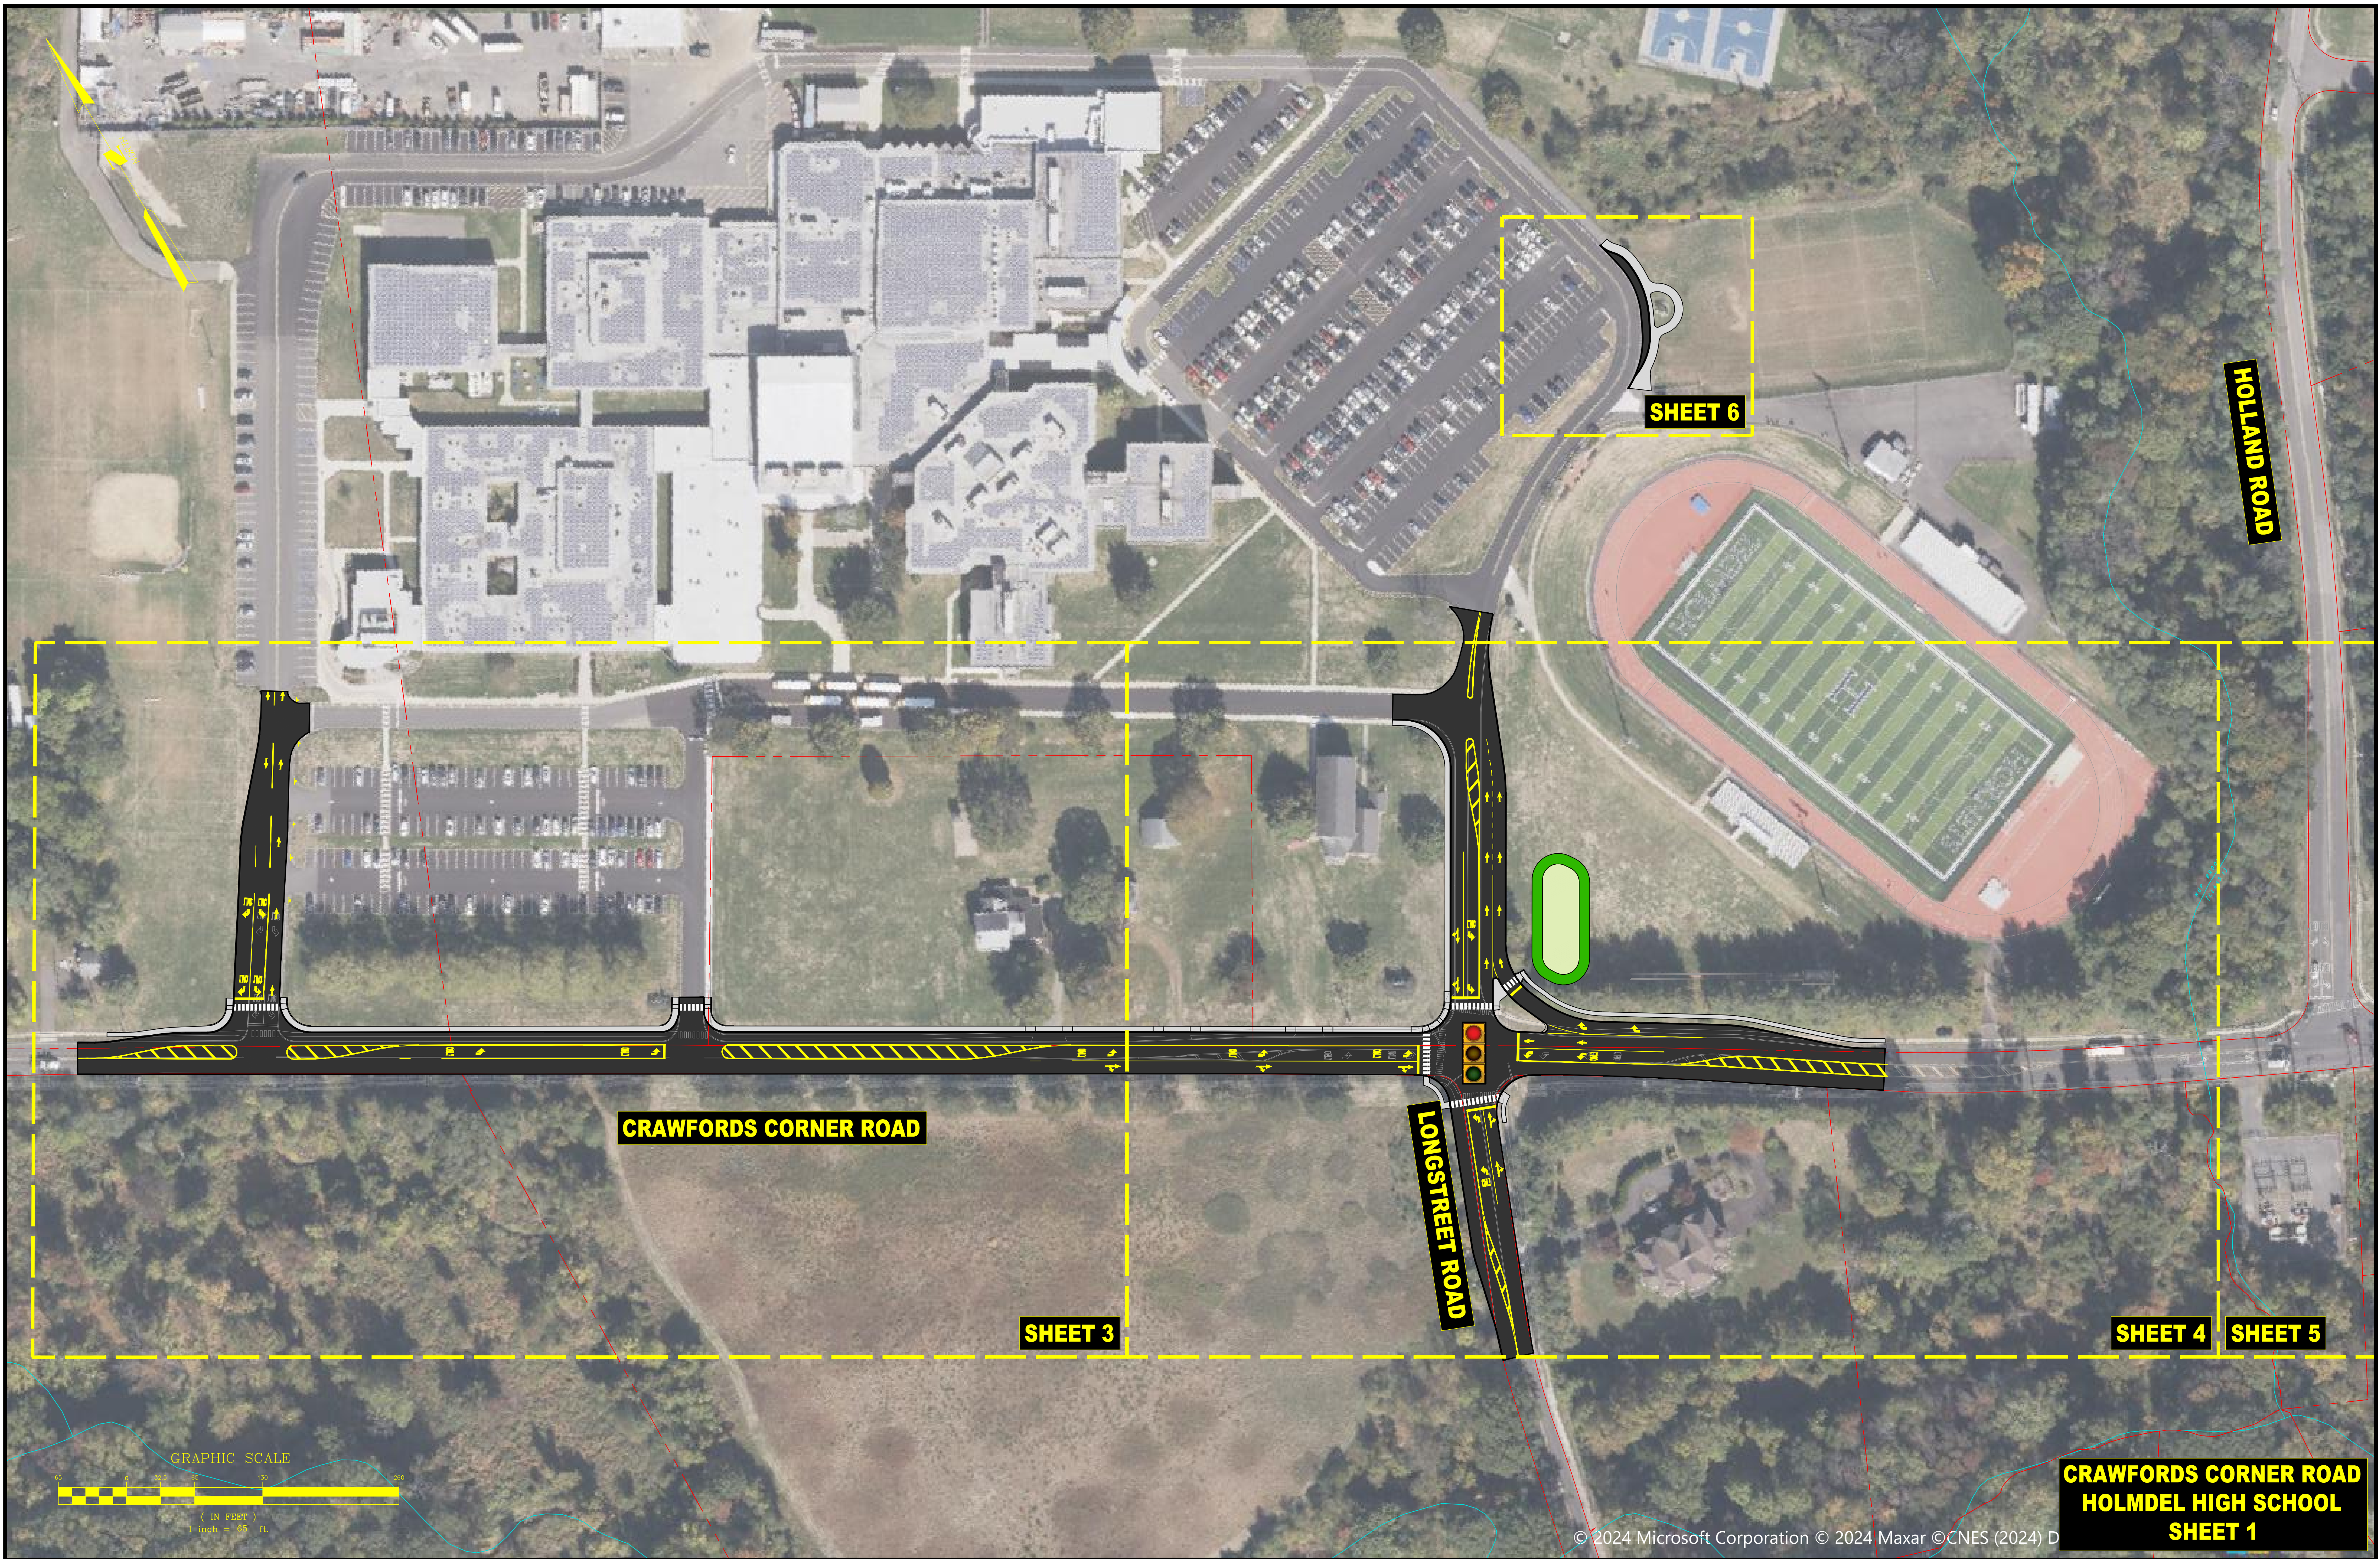

CRAWFORDS CORNER ROAD

SHEET 3

SHEET 6


HOLLAND ROAD

SHEET 4

SHEET 5

LONGSTREET ROAD

**CRAWFORDS CORNER ROAD
HOLMDEL HIGH SCHOOL
SHEET 1**

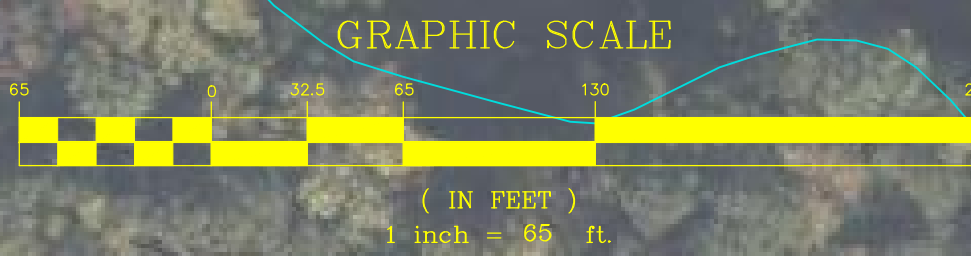

ROAD WIDENING, ADDITION OF THIRD LANE FOR SCHOOL BUS TRAFFIC


ROAD WIDENING FOR ADDITIONAL LANE


ROAD WIDENING, LEFT TURN EXIT AND ENTRANCE LANES ADDED

ROAD WIDENING, RIGHT TURN ONLY LANE ADDED

ROAD WIDENING LEFT TURN ONLY LANE ADDED

ROAD WIDENING, LEFT TURN ONLY LANE ADDED

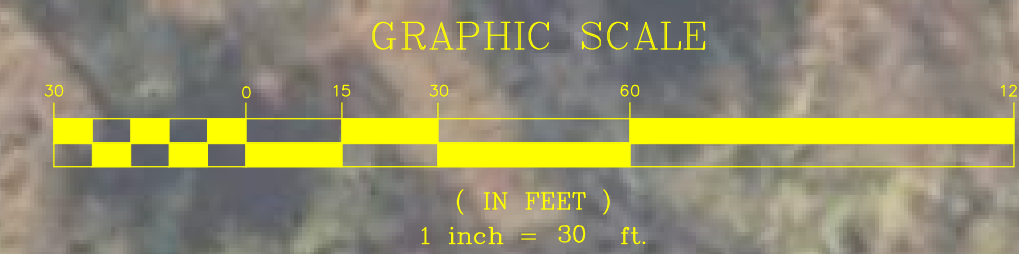


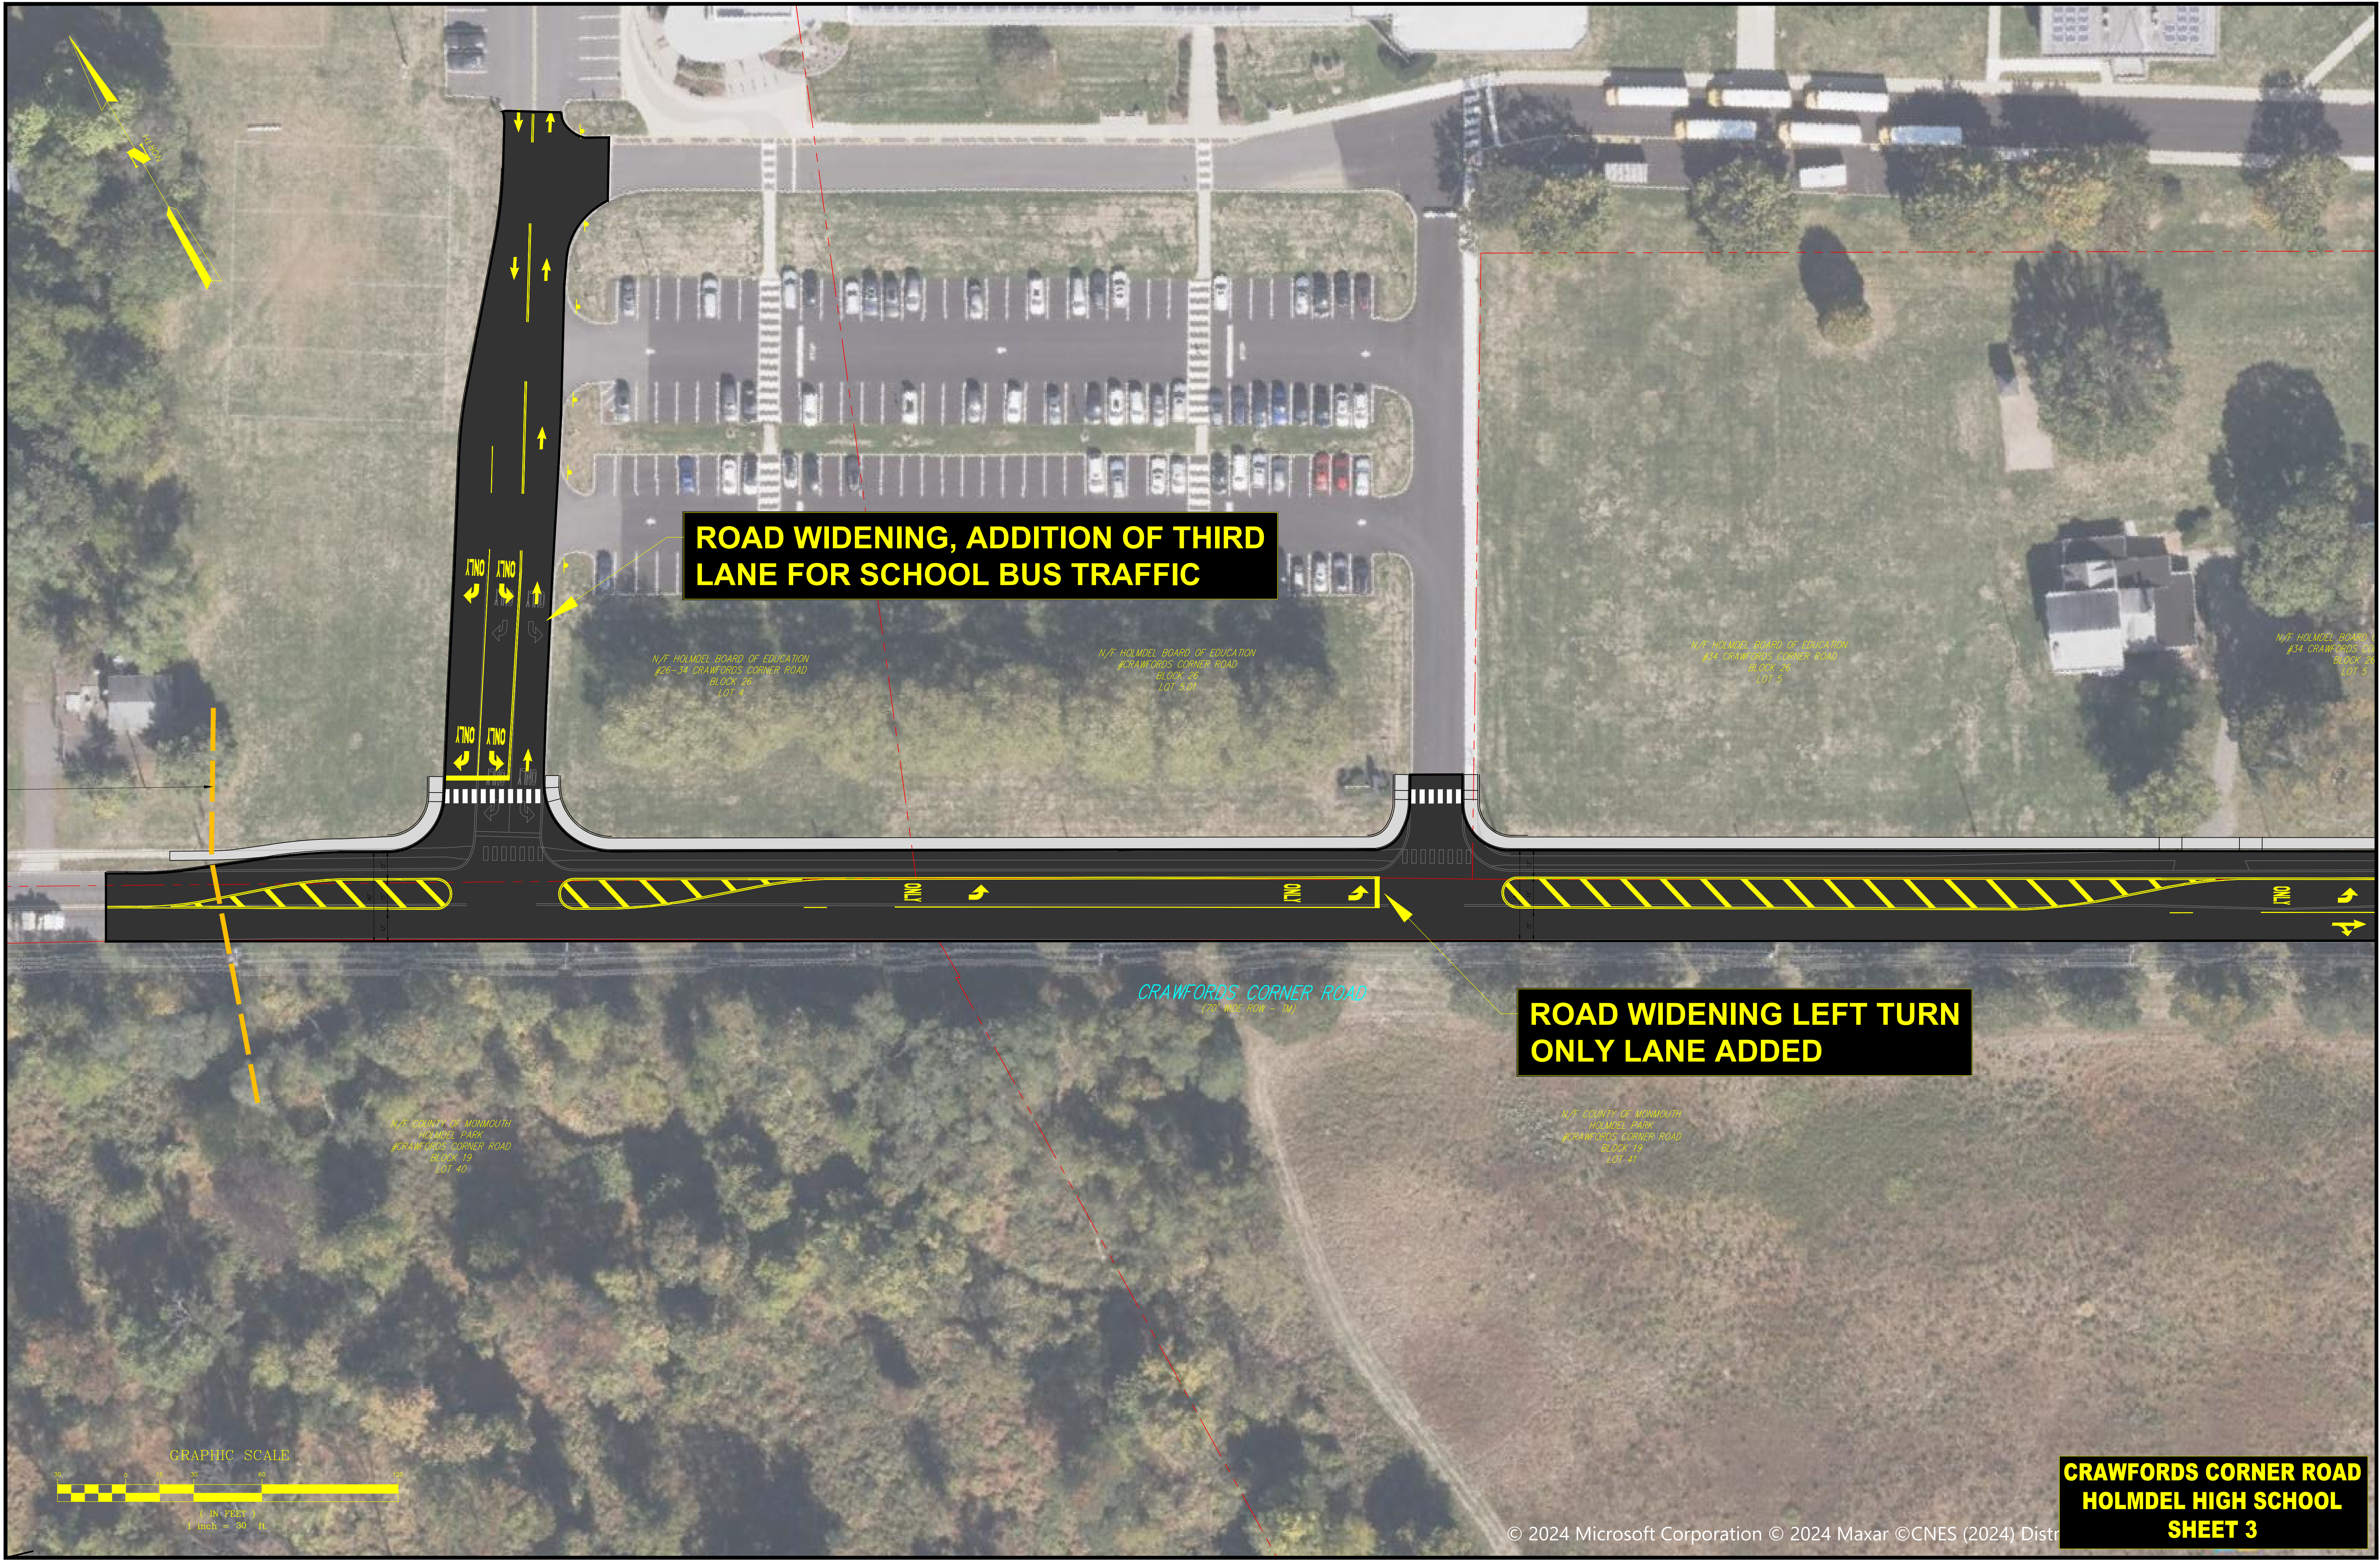


ROAD WIDENING, ADDITION OF THIRD LANE FOR SCHOOL BUS TRAFFIC

ROAD WIDENING LEFT TURN ONLY LANE ADDED

**CRAWFORDS CORNER ROAD
HOLMDEL HIGH SCHOOL
SHEET 3**

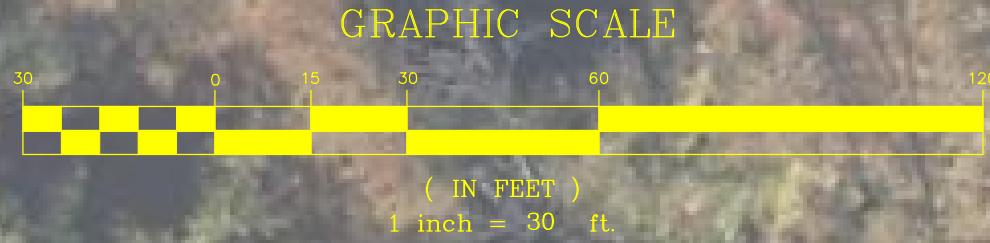

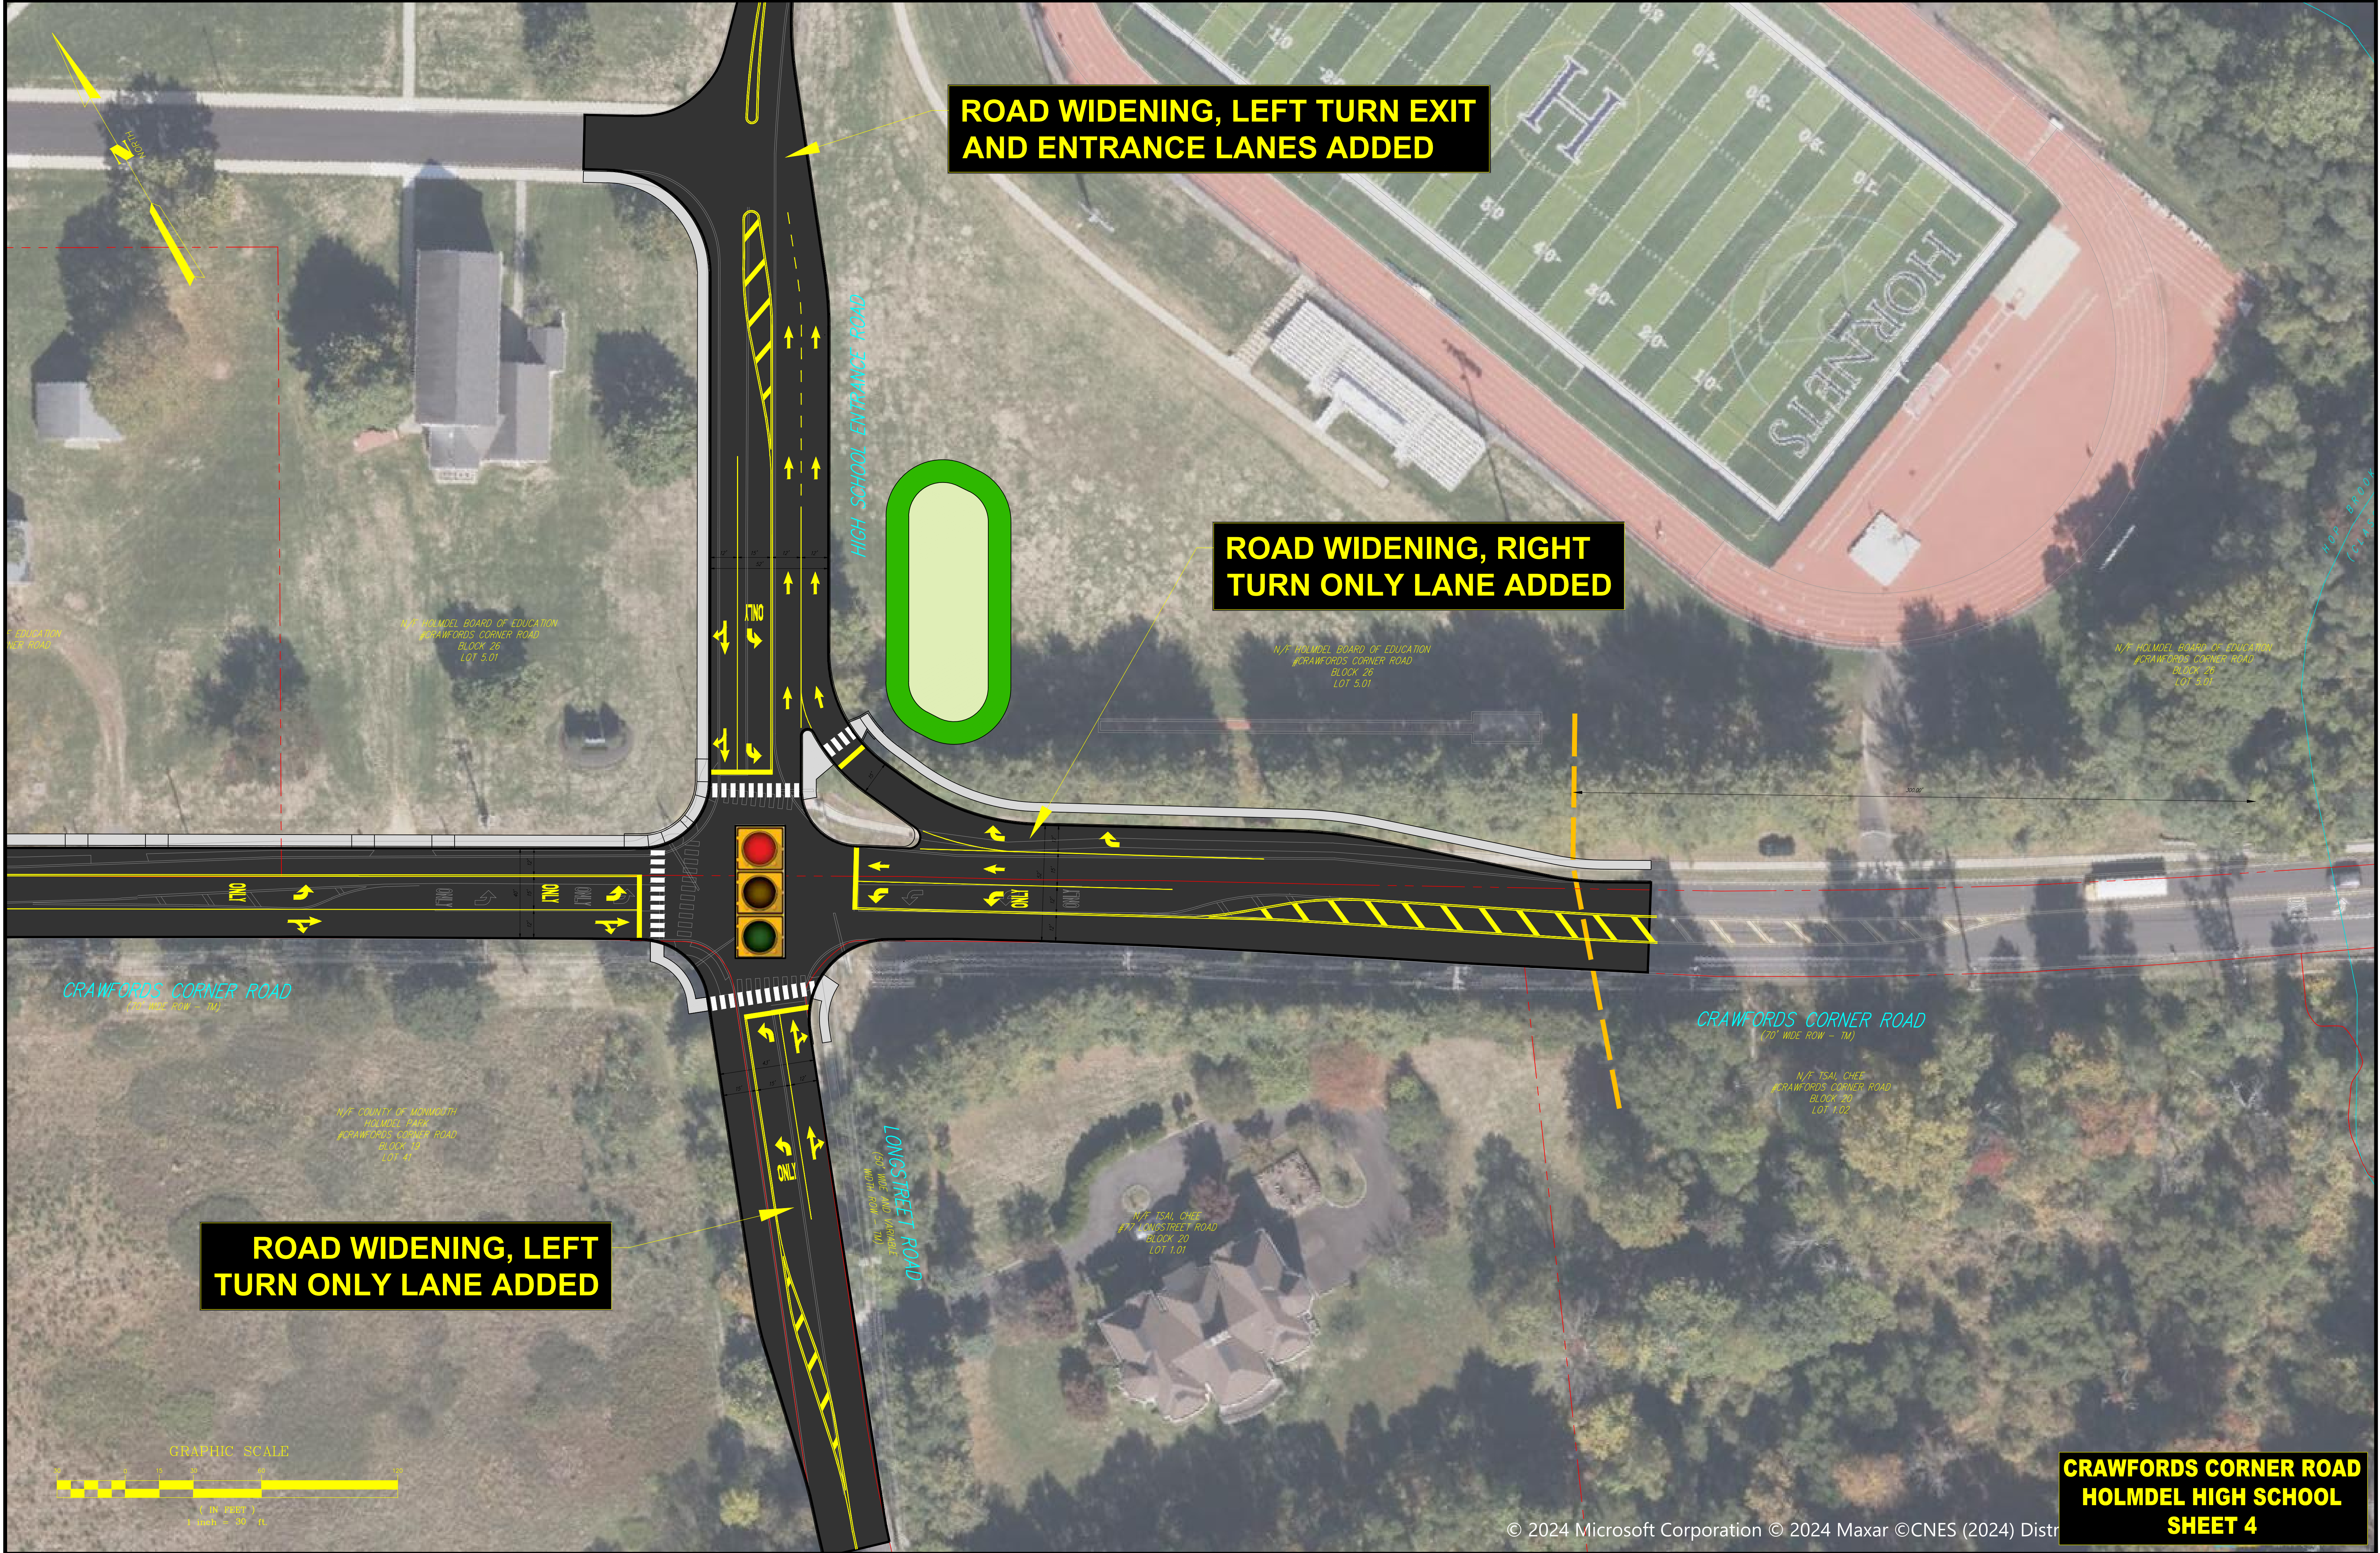


ROAD WIDENING, LEFT TURN EXIT AND ENTRANCE LANES ADDED

ROAD WIDENING, RIGHT TURN ONLY LANE ADDED

ROAD WIDENING, LEFT TURN ONLY LANE ADDED



**ELIMINATE NO TURN ON RED,
REMOVE SIGNAGE**

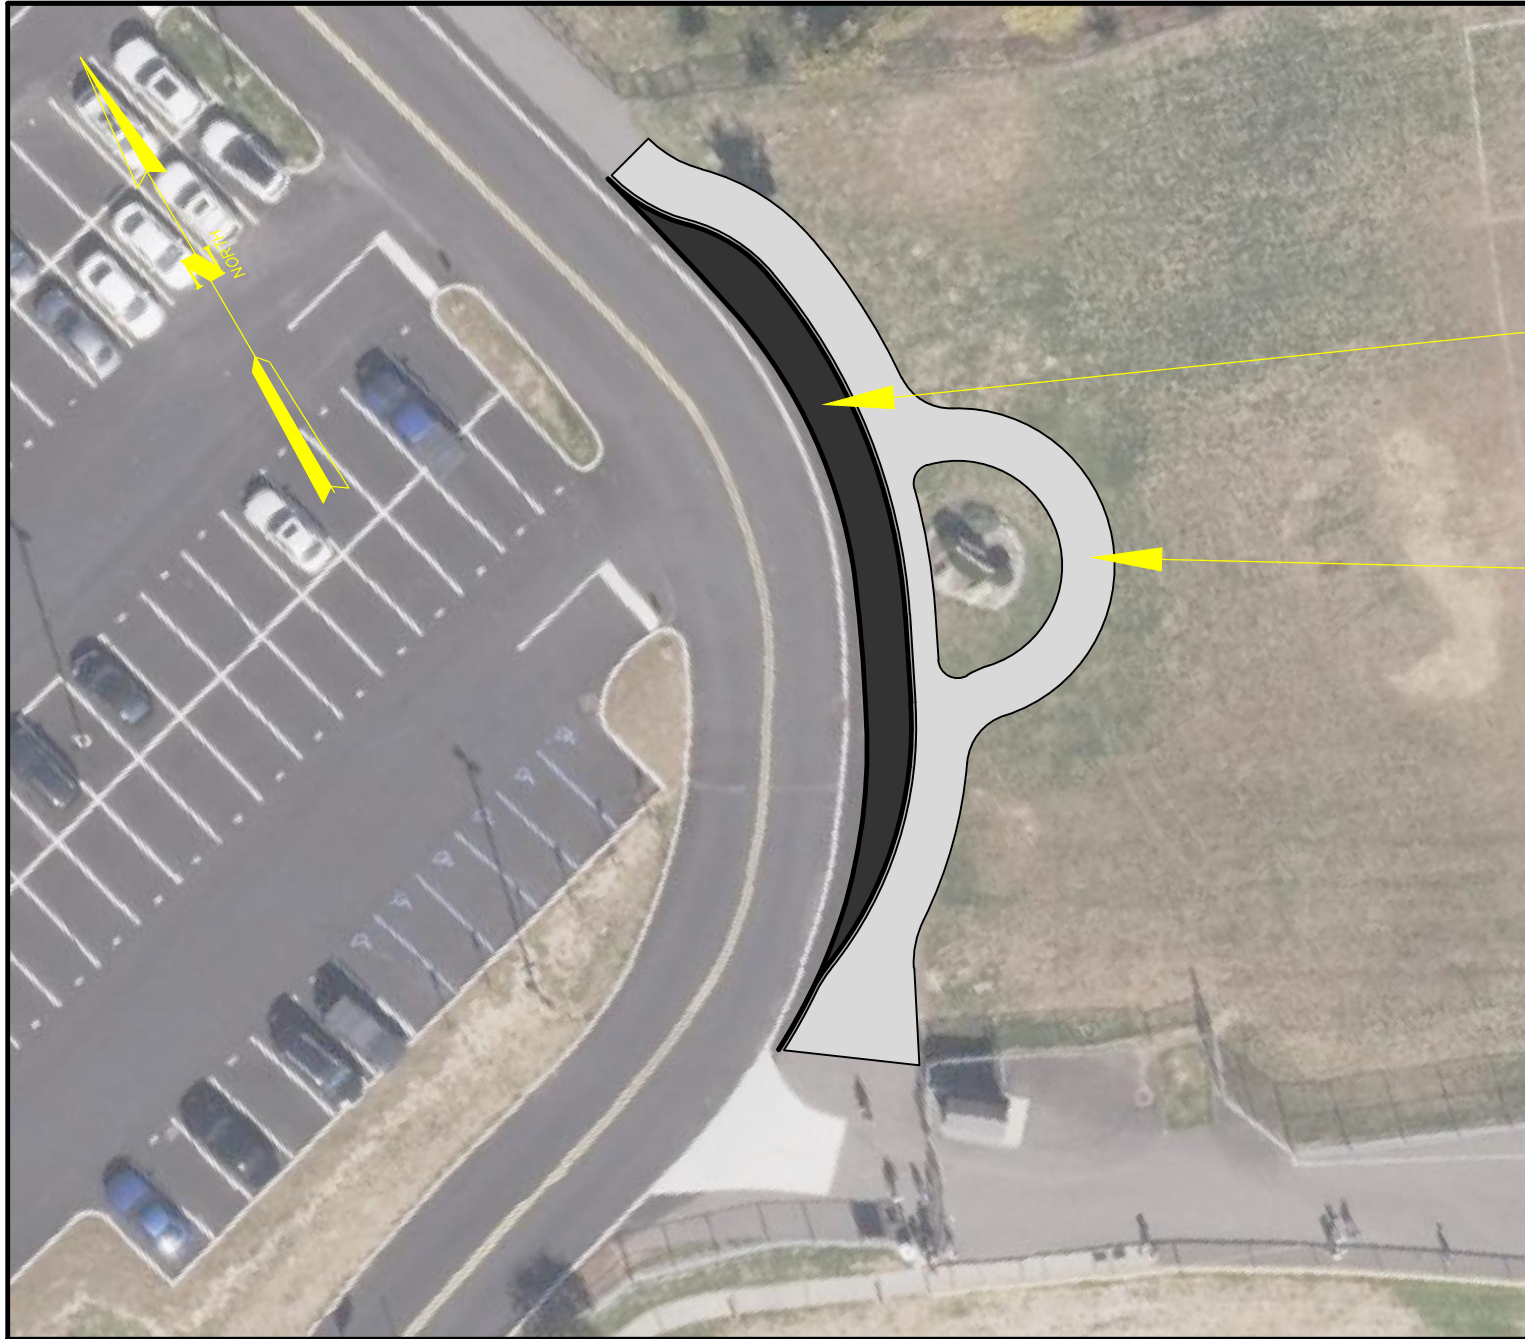

**8' WIDE ASPHALT EXPANSION
FOR STUDENT DROP OFF**

EXPAND EXISTING WALKWAY

